


U:\192510750\CADD\1901_SHEETS\GRAND ST\1925.DWG
10/21/2019 8:26 AM

Revision	By	Appd.	YY.MM.DD	Issued	By	Appd.	YY.MM.DD

NOTES

- PAVEMENT MARKINGS SHALL BE INSTALLED ACCORDING TO THE LATEST EDITION OF THE MANUAL ON UNIFORM TRAFFIC CONTROL DEVICES.
- FOR THE DESIGN OF EXCLUSIVE TURN LANES, SEE DETAIL A ON SHEET SS-06.
- FOR THE DESIGN OF BUS STOPS AND DASHED BIKE MARKINGS WITHIN THE CYCLE TRACK AND BIKE LANE AT BUS STOPS, SEE DETAIL B ON SHEET SS-06.
- FOR THE DESIGN OF DASHED BIKE MARKINGS ACROSS INTERSECTIONS, SEE DETAIL C ON SHEET SS-06.
- FOR THE SPACING OF BIKE SYMBOLS AND BIKE LANE YIELD BARS, SEE DETAIL D ON SHEET SS-06.
- FOR THE DESIGN OF BIKE BOXES, CROSS-BIKE MARKINGS, DASHED BIKE MARKINGS, SUPER SHARROWS, AND TWO-STAGE LEFT TURN BOXES, SEE THE LATEST EDITION OF LET'S RIDE JC BIKEWAY DESIGN GUIDE.

Consultants

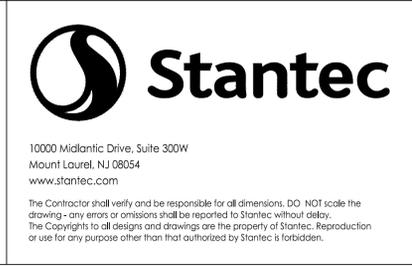



Client/Project
CITY OF JERSEY CITY
GRAND STREET EAST BIKE LANES
Jersey City, NJ

File Name: 1925.dwg

kd	gc	kd	19.11.01
Dwn.	Chkd.	Dgrr.	YY.MM.DD

Title
STRIPING PLAN

Project No. 192510750	Scale 1:20
Drawing No. SS-01	Sheet 1 of 6
Revision 0	

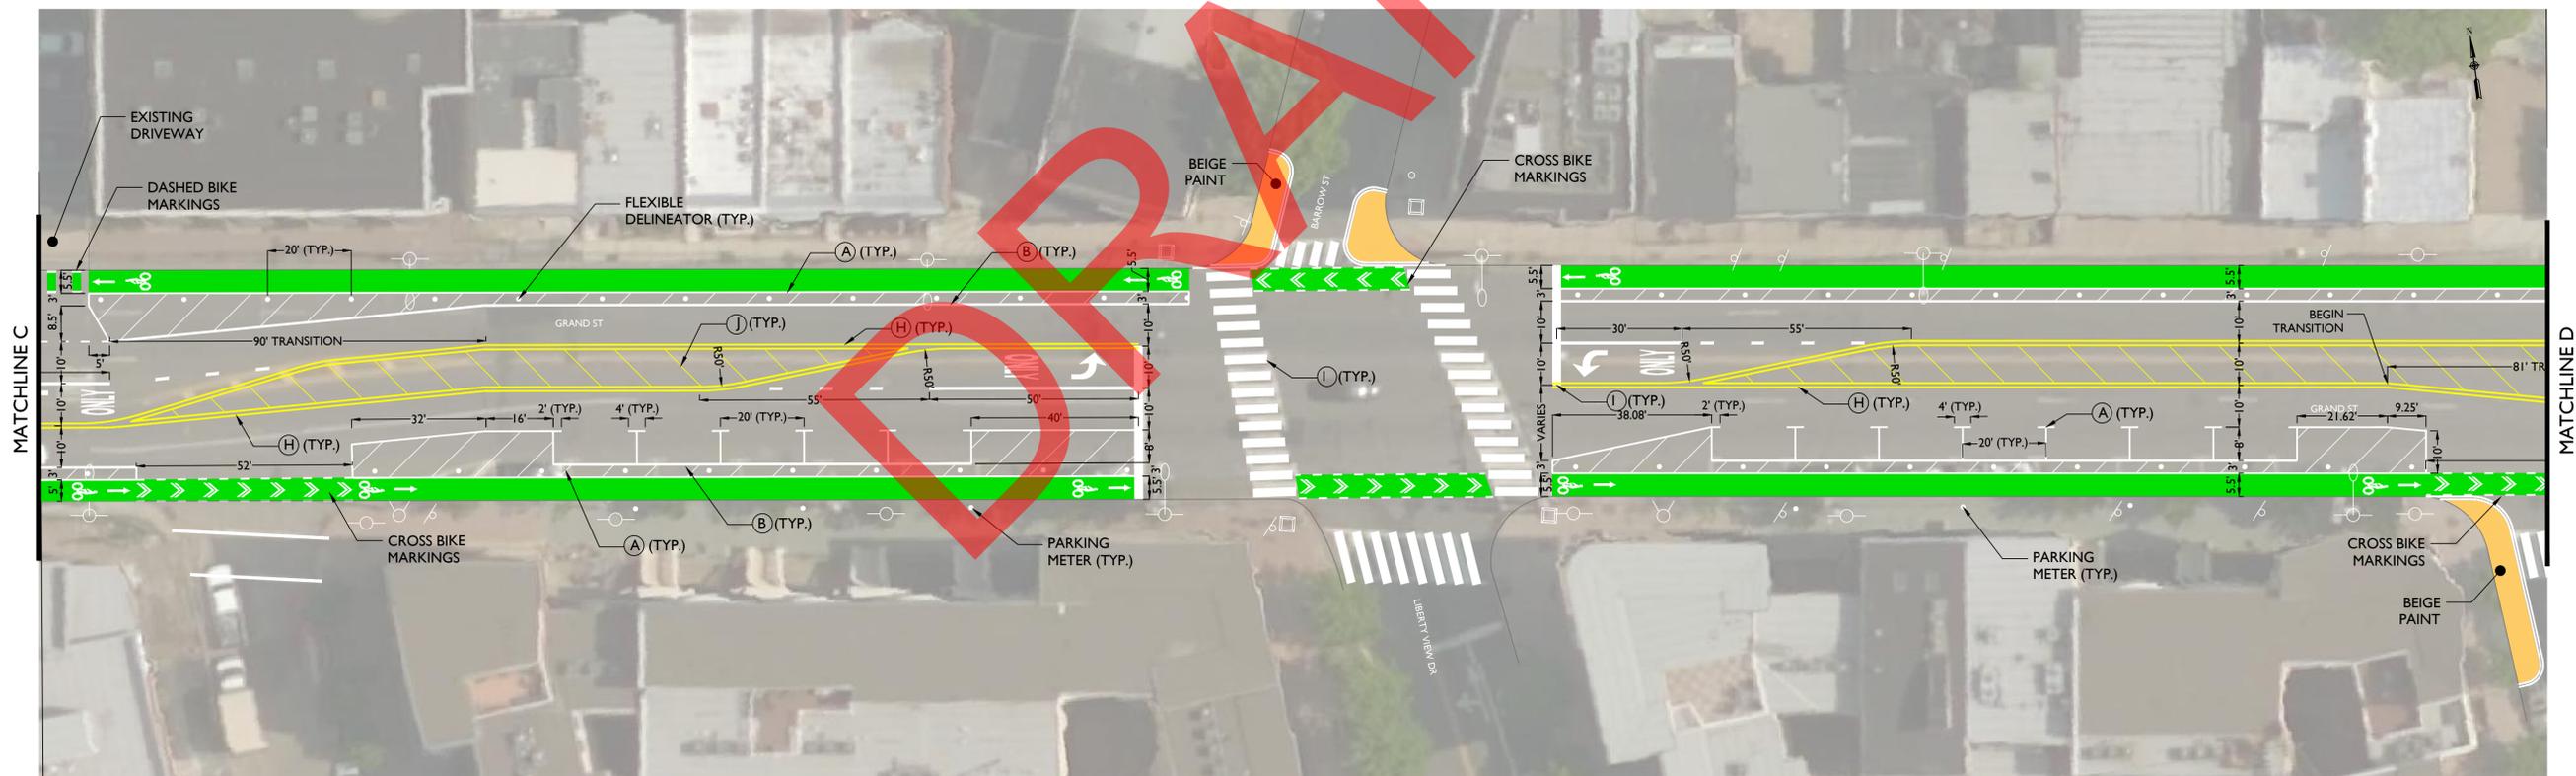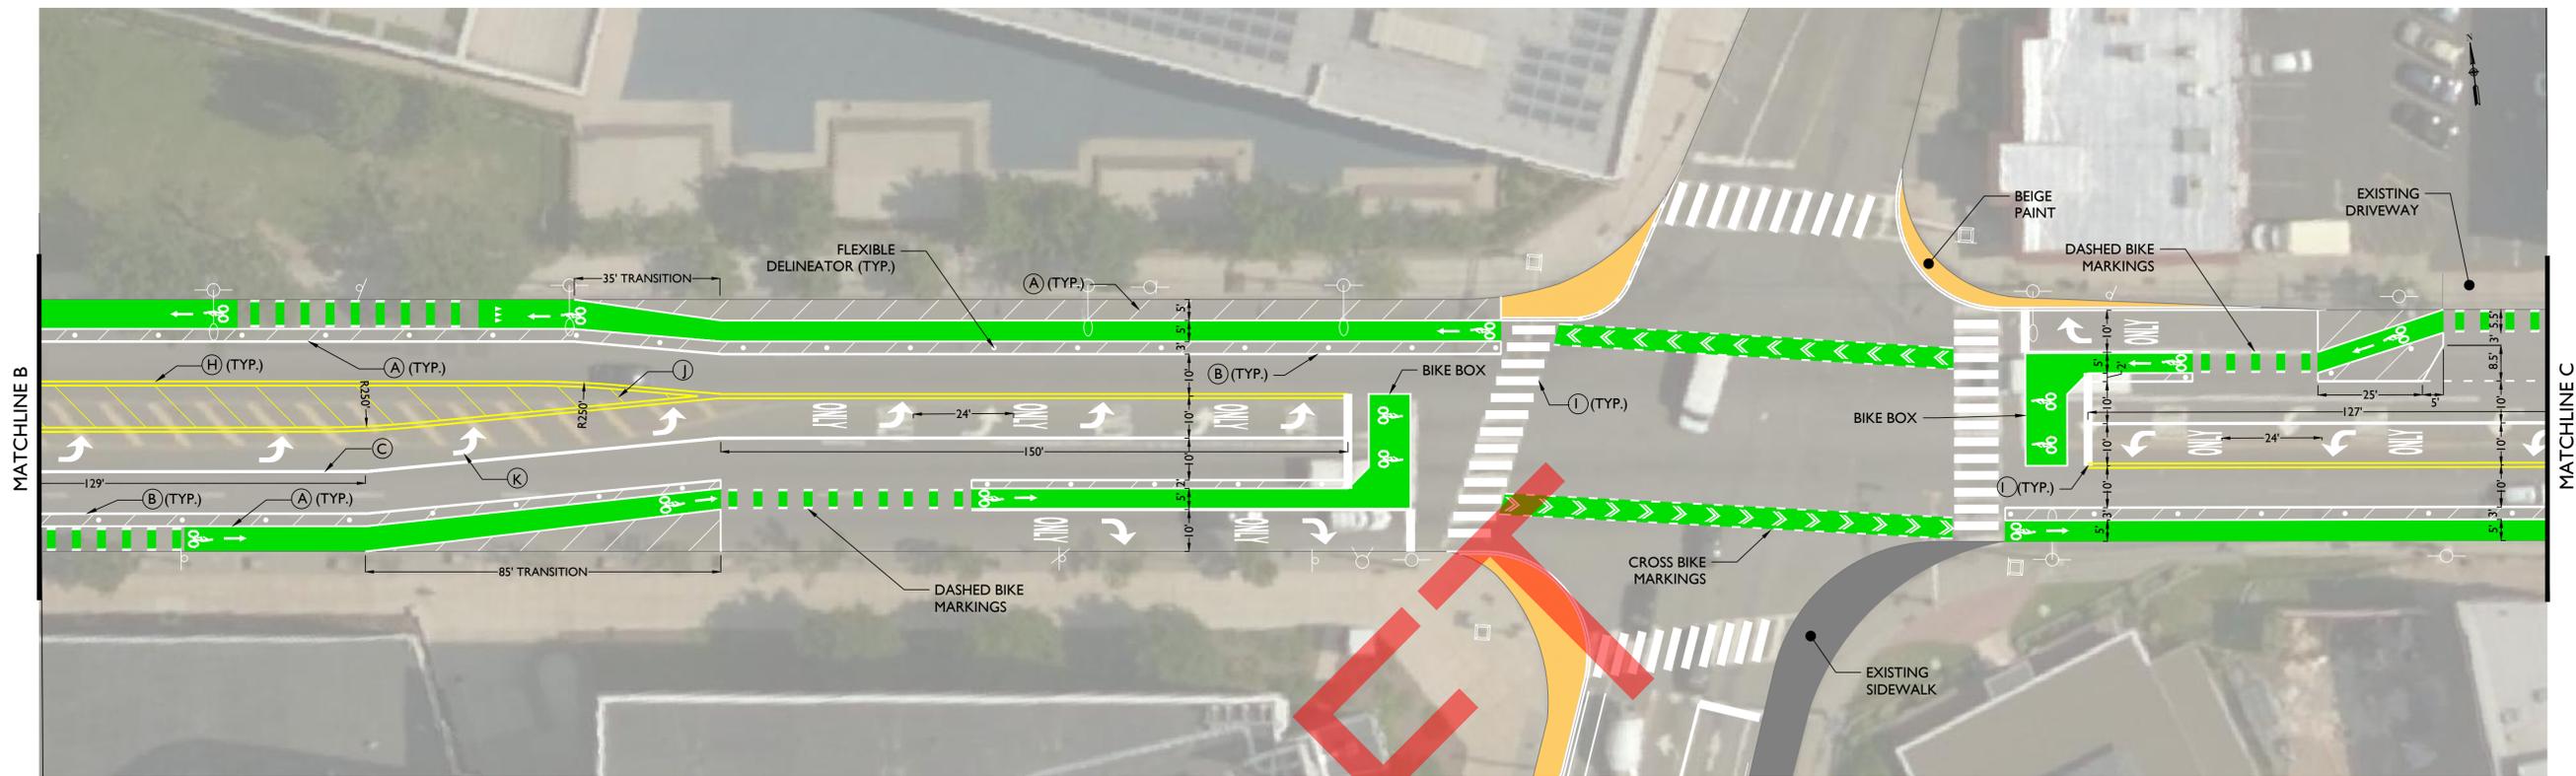

- NOTES**
1. PAVEMENT MARKINGS SHALL BE INSTALLED ACCORDING TO THE LATEST EDITION OF THE MANUAL ON UNIFORM TRAFFIC CONTROL DEVICES.
 2. FOR THE DESIGN OF EXCLUSIVE TURN LANES, SEE DETAIL A ON SHEET SS-06.
 3. FOR THE DESIGN OF BUS STOPS AND DASHED BIKE MARKINGS WITHIN THE CYCLE TRACK AND BIKE LANE AT BUS STOPS, SEE DETAIL B ON SHEET SS-06.
 4. FOR THE DESIGN OF DASHED BIKE MARKINGS ACROSS INTERSECTIONS, SEE DETAIL C ON SHEET SS-06.
 5. FOR THE SPACING OF BIKE SYMBOLS AND BIKE LANE YIELD BARS, SEE DETAIL D ON SHEET SS-06.
 6. FOR THE DESIGN OF BIKE BOXES, CROSS-BIKE MARKINGS, DASHED BIKE MARKINGS, SUPER SHARROWS, AND TWO-STAGE LEFT TURN BOXES, SEE THE LATEST EDITION OF LET'S RIDE JC BIKEWAY DESIGN GUIDE.

Revision	By	Appd.	YY.MM.DD	Issued	By	Appd.	YY.MM.DD

Consultants

10000 Midlantic Drive, Suite 300W
 Mount Laurel, NJ 08054
 www.stantec.com

The Contractor shall verify and be responsible for all dimensions. DO NOT scale the drawing - any errors or omissions shall be reported to Stantec without delay. The Copyrights to all designs and drawings are the property of Stantec. Reproduction or use for any purpose other than that authorized by Stantec is forbidden.



Client/Project
 CITY OF JERSEY CITY
 GRAND STREET EAST BIKE LANES
 Jersey City, NJ

File Name: Its.dwg

ld	gc	ld	19.11.01
Dwn.	Chd.	Dgrr.	YY.MM.DD

Title
 STRIPING PLAN

Project No. 192510750	Scale 1:20
Drawing No. SS-02	Sheet 2 of 6
Revision 0	

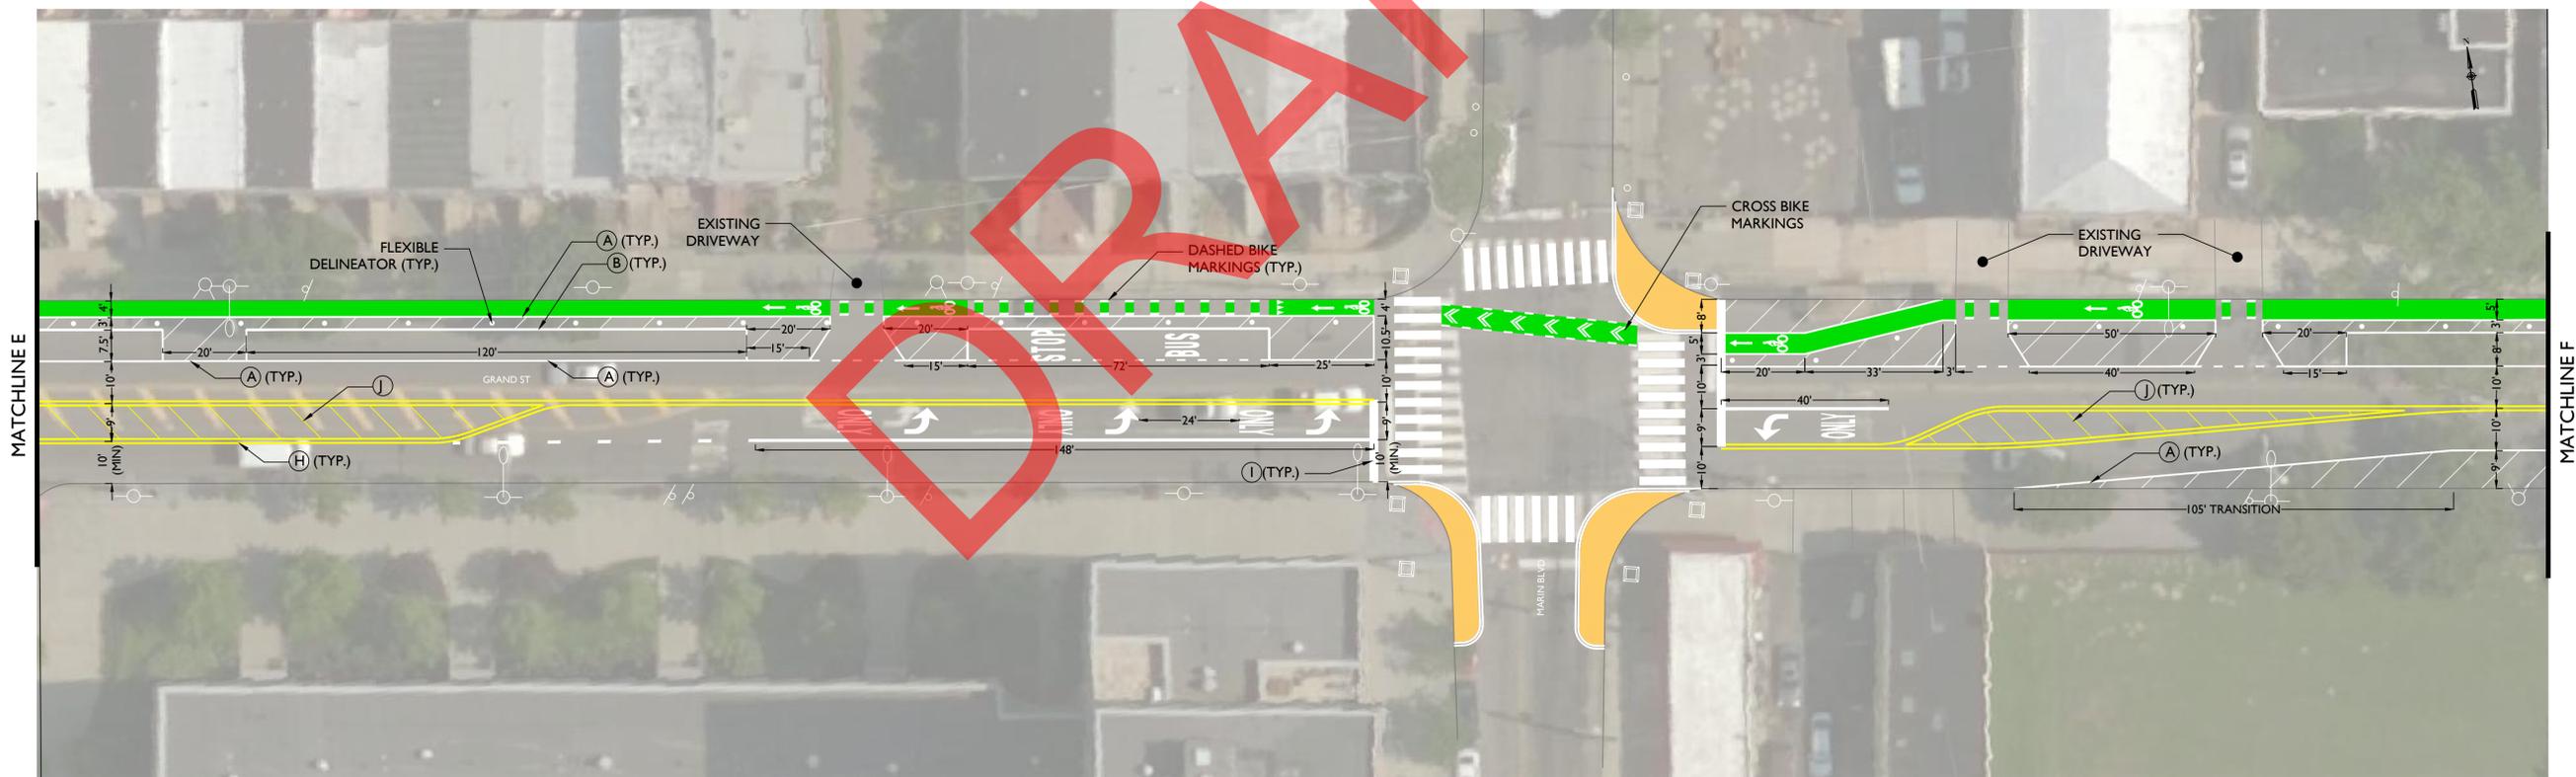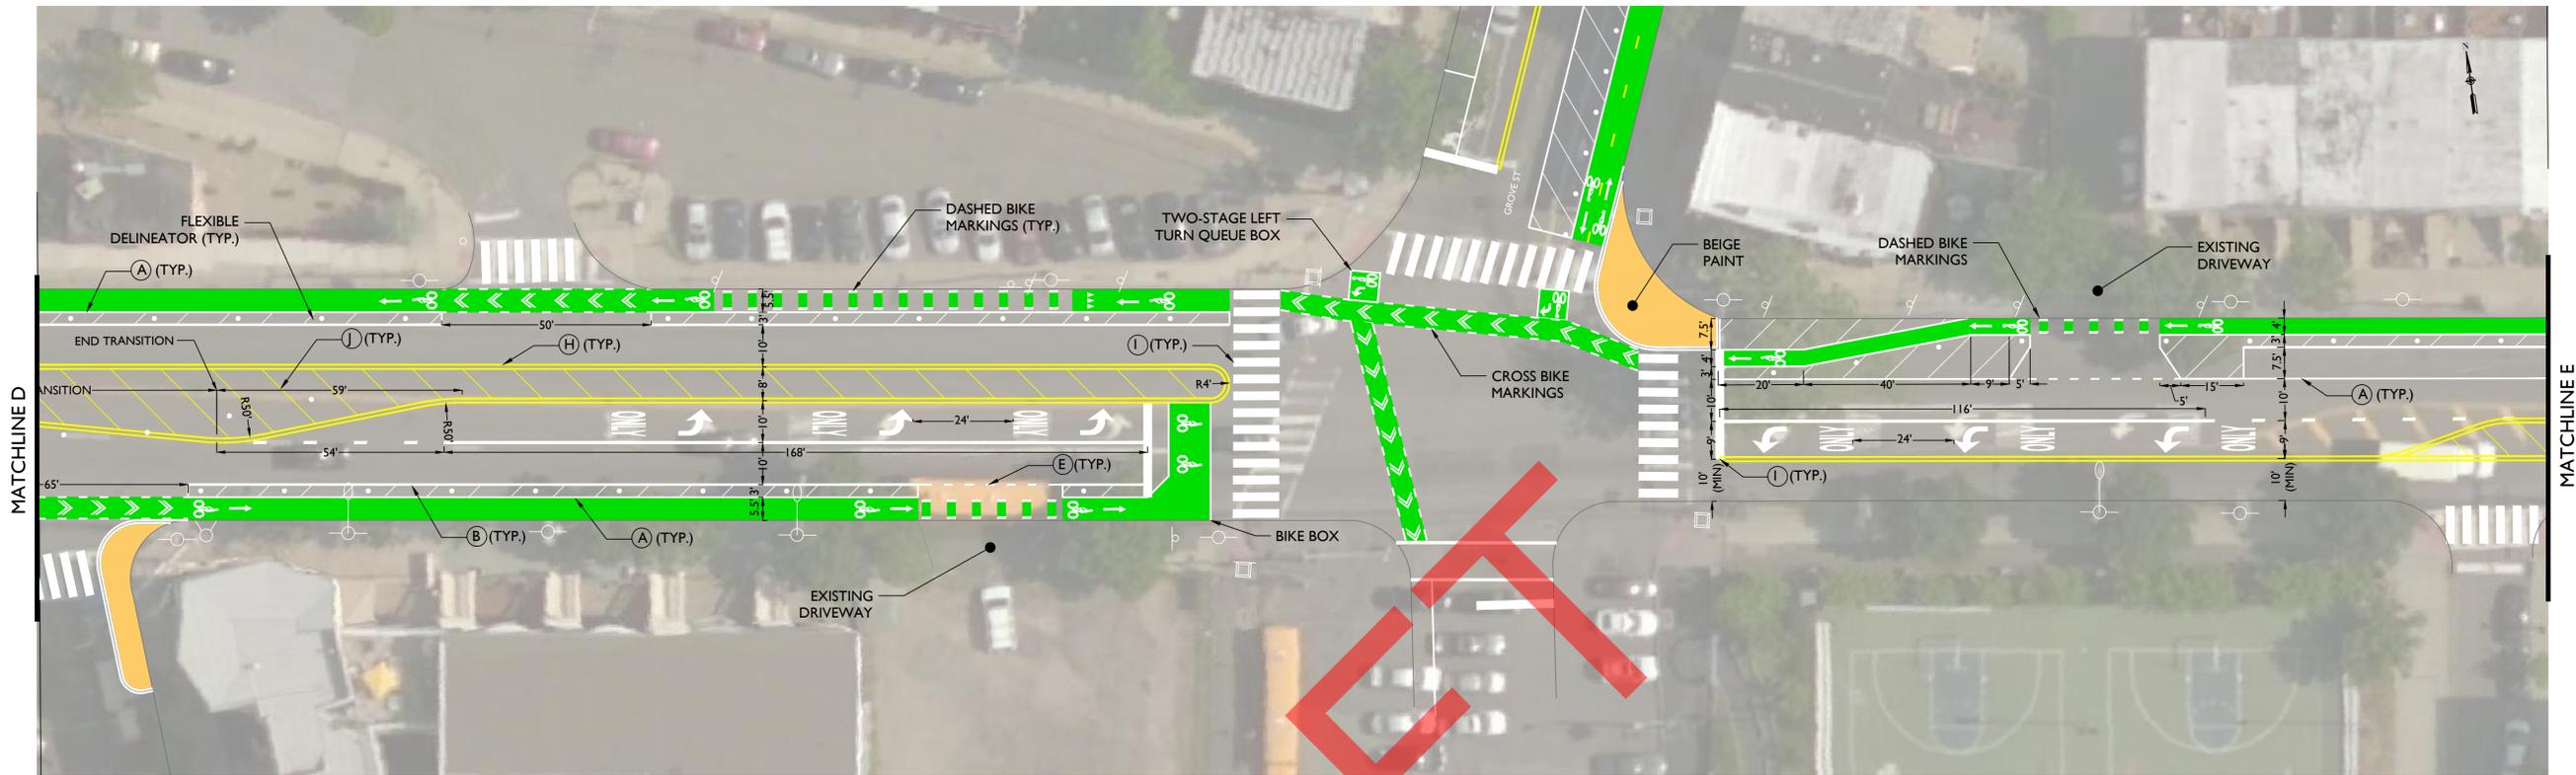

U:\192510750\CADD\PROJECT SHEETS\GRAND ST\SS-03.DWG
10/21/2019 8:26 AM

Revision	By	Appd.	YY.MM.DD	Issued	By	Appd.	YY.MM.DD

- NOTES**
- PAVEMENT MARKINGS SHALL BE INSTALLED ACCORDING TO THE LATEST EDITION OF THE MANUAL ON UNIFORM TRAFFIC CONTROL DEVICES.
 - FOR THE DESIGN OF EXCLUSIVE TURN LANES, SEE DETAIL A ON SHEET SS-06.
 - FOR THE DESIGN OF BUS STOPS AND DASHED BIKE MARKINGS WITHIN THE CYCLE TRACK AND BIKE LANE AT BUS STOPS, SEE DETAIL B ON SHEET SS-06.
 - FOR THE DESIGN OF DASHED BIKE MARKINGS ACROSS INTERSECTIONS, SEE DETAIL C ON SHEET SS-06.
 - FOR THE SPACING OF BIKE SYMBOLS AND BIKE LANE YIELD BARS, SEE DETAIL D ON SHEET SS-06.
 - FOR THE DESIGN OF BIKE BOXES, CROSS-BIKE MARKINGS, DASHED BIKE MARKINGS, SUPER SHARROWS, AND TWO-STAGE LEFT TURN BOXES, SEE THE LATEST EDITION OF LET'S RIDE JC BIKEWAY DESIGN GUIDE.

Consultants

10000 Midlantic Drive, Suite 300W
Mount Laurel, NJ 08054
www.stantec.com

The Contractor shall verify and be responsible for all dimensions. DO NOT scale the drawing - any errors or omissions shall be reported to Stantec without delay.
The Copyrights to all designs and drawings are the property of Stantec. Reproduction or use for any purpose other than that authorized by Stantec is forbidden.


Client/Project
CITY OF JERSEY CITY
GRAND STREET EAST BIKE LANES
Jersey City, NJ

File Name: ss.dwg

ld	gc	kd	19.11.01
Dwn.	Chkd.	Dgnr.	YY.MM.DD

Title
STRIPING PLAN

Project No. 192510750	Scale 1:20
Drawing No. SS-03	Sheet 3 of 6
Revision 0	

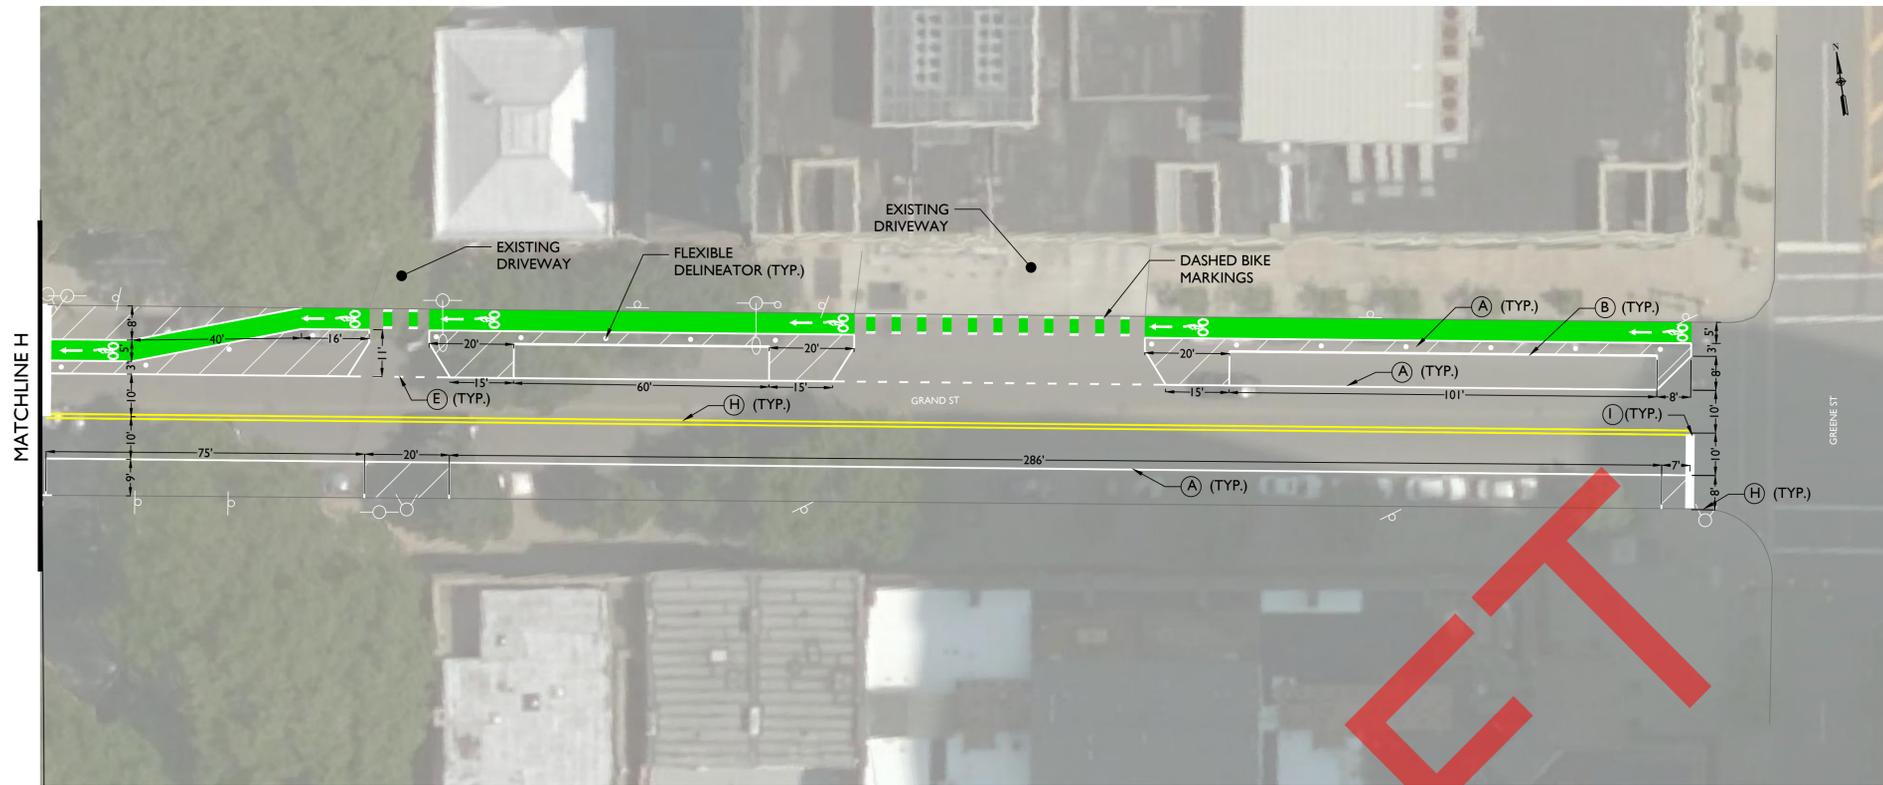

DRAFT

U:\192510750\CADD\1901_SHEETS\GRAND ST\192510750.dwg
10/21/2019 8:27 AM

Revision	By	Appd.	YY.MM.DD

Issued	By	Appd.	YY.MM.DD

- NOTES**
- PAVEMENT MARKINGS SHALL BE INSTALLED ACCORDING TO THE LATEST EDITION OF THE MANUAL ON UNIFORM TRAFFIC CONTROL DEVICES.
 - FOR THE DESIGN OF EXCLUSIVE TURN LANES, SEE DETAIL A ON SHEET SS-06.
 - FOR THE DESIGN OF BUS STOPS AND DASHED BIKE MARKINGS WITHIN THE CYCLE TRACK AND BIKE LANE AT BUS STOPS, SEE DETAIL B ON SHEET SS-06.
 - FOR THE DESIGN OF DASHED BIKE MARKINGS ACROSS INTERSECTIONS, SEE DETAIL C ON SHEET SS-06.
 - FOR THE SPACING OF BIKE SYMBOLS AND BIKE LANE YIELD BARS, SEE DETAIL D ON SHEET SS-06.
 - FOR THE DESIGN OF BIKE BOXES, CROSS-BIKE MARKINGS, DASHED BIKE MARKINGS, SUPER SHARROWS, AND TWO-STAGE LEFT TURN BOXES, SEE THE LATEST EDITION OF LET'S RIDE JC BIKEWAY DESIGN GUIDE.

Consultants



10000 Midlantic Drive, Suite 300W
Mount Laurel, NJ 08054
www.stantec.com

The Contractor shall verify and be responsible for all dimensions. DO NOT scale the drawing - any errors or omissions shall be reported to Stantec without delay.
The Copyrights to all designs and drawings are the property of Stantec. Reproduction or use for any purpose other than that authorized by Stantec is forbidden.

Client/Project			
CITY OF JERSEY CITY			
GRAND STREET EAST BIKE LANES			
Jersey City, NJ			
File Name:	ks.dwg	kd	19.11.01
	Dwn.	Chkd.	Dggn.
			YY.MM.DD


Title		
STRIPING PLAN		
Project No.	Scale	
192510750	1:20	
Drawing No.	Sheet	Revision
SS-05	5 of 6	0

LEGEND

- ☼ STREET LIGHT
- ⊕ FIRE HYDRANT
- TRAFFIC SIGNAL FOUNDATION
- PARKING METER
- FLEXIBLE DELINEATOR
- SIGN


PAVEMENT MARKING LEGEND

- (A) 4" SOLID WHITE LINE
- (B) 6" SOLID WHITE LINE
- (C) 8" SOLID WHITE LINE
- (D) 4" BROKEN WHITE LINE (10' STRIPE, 30' GAP)
- (E) 4" DOTTED WHITE LINE (2' STRIPE, 4' GAP)
- (F) 4" DASHED YELLOW LINE (3' STRIPE, 9' GAP)
- (G) 8" DASHED WHITE LINE (3' STRIPE, 9' GAP)
- (H) 4" DOUBLE SOLID YELLOW LINE
- (I) 24" SOLID WHITE LINE
- (J) 24" SOLID YELLOW LINE (45° @ 12' O.C.)
- (K) SOLID WHITE MARKING

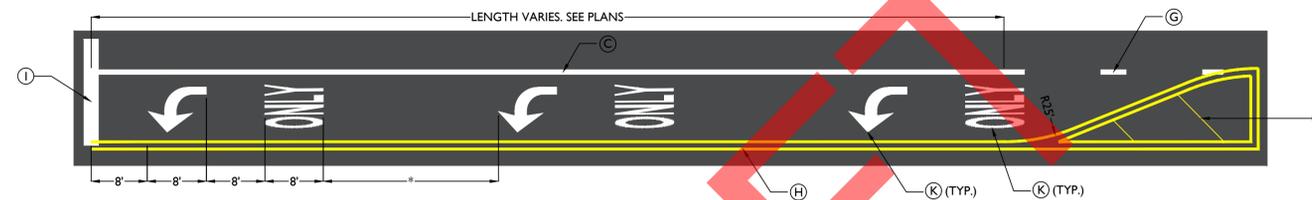


DETAIL A

NTS
* SPACING BETWEEN TURN ARROW AND "ONLY" VARIES BY INCREMENTS OF 8'. SEE PLANS.

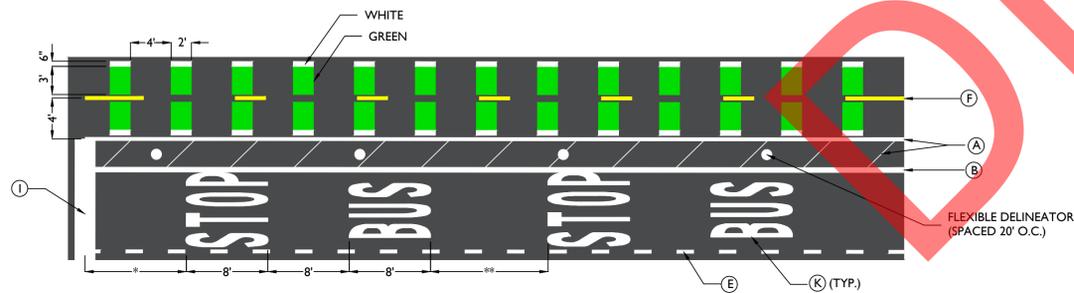


DETAIL B

NTS
* SPACING FROM STOP BAR OR ADJACENT PARKING LINE VARIES. SEE PLANS.
** SPACING BETWEEN MULTIPLE BUS STOP MARKINGS VARIES. SEE PLANS.

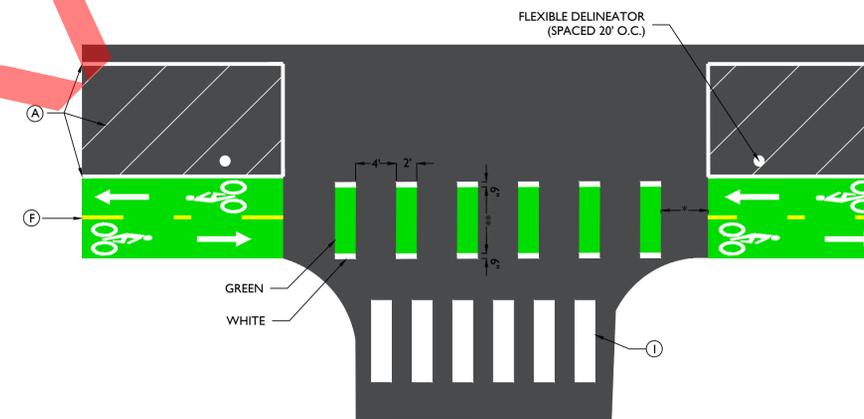

DETAIL C

NTS
* VARIES. CONTRACTOR SHOULD VERIFY NUMBER OF MARKINGS TO BE PLACED AND ADJUST AS NECESSARY.
** WIDTH VARIES BASED ON WIDTH OF BIKE LANE.

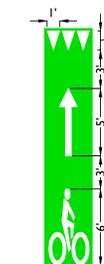

DETAIL D

NTS

U:\192510750\CADD\1901_SHEETS\GRAND STREET GRAND DETAILS.DWG 10/31/2019 8:27 AM

Revision	By	Appd.	YY.MM.DD	Issued	By	Appd.	YY.MM.DD

NOTES

Consultants

10000 Midlantic Drive, Suite 300W
Mount Laurel, NJ 08054
www.stantec.com

The Contractor shall verify and be responsible for all dimensions. DO NOT scale the drawing - any errors or omissions shall be reported to Stantec without delay. The Copyrights to all designs and drawings are the property of Stantec. Reproduction or use for any purpose other than that authorized by Stantec is forbidden.

Client/Project
CITY OF JERSEY CITY
GRAND STREET EAST BIKE LANES
Jersey City, NJ

File Name: ts.dwg kd qc kd 19.11.01
Dwn. Chkd. Dgnd. YY.MM.DD

Title
DETAILS AND LEGENDS

Project No. Scale
192510750 NTS

Drawing No. Sheet Revision
SS-06 6 of 6 0