


# DRAFT

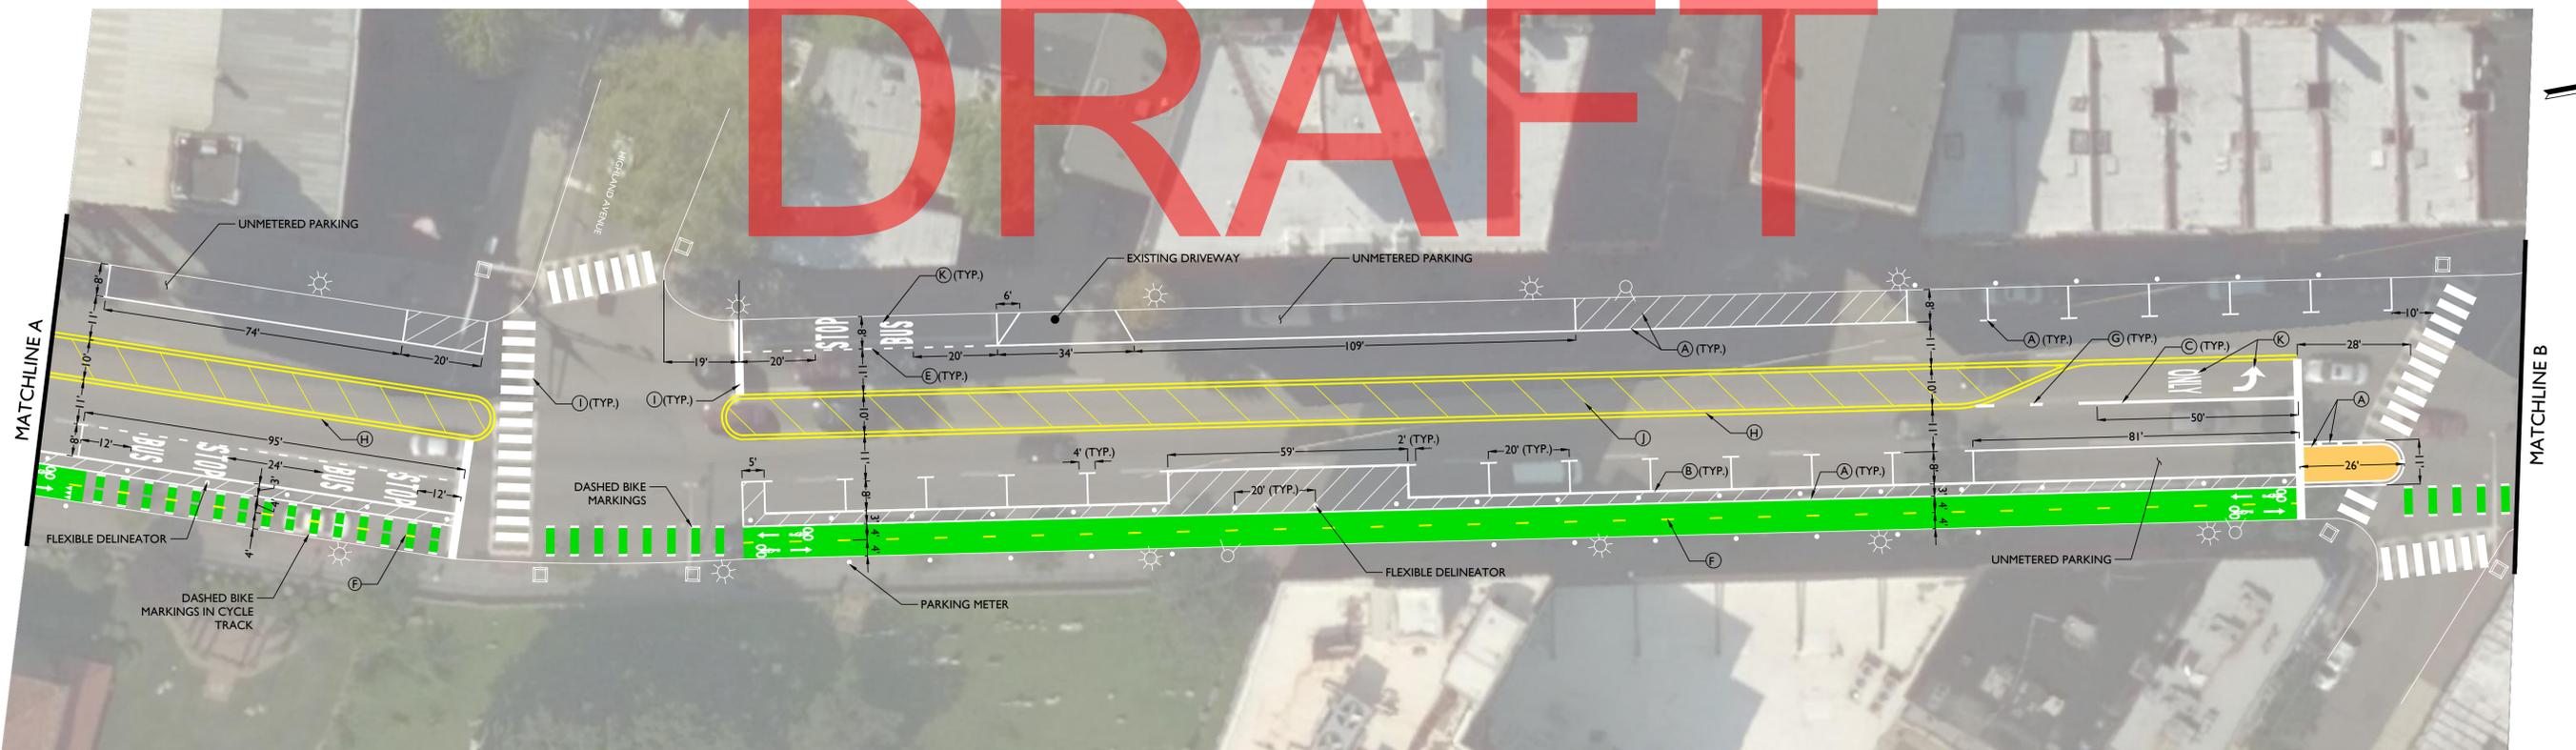

Revision	By	Appd.	YY.MM.DD	Issued	By	Appd.	YY.MM.DD

- NOTES**
- PAVEMENT MARKINGS SHALL BE INSTALLED ACCORDING TO THE LATEST EDITION OF THE MANUAL ON UNIFORM TRAFFIC CONTROL DEVICES.
  - FOR THE DESIGN OF EXCLUSIVE TURN LANES, SEE DETAIL A ON SHEET SS-03.
  - FOR THE DESIGN OF BUS STOPS AND DASHED BIKE MARKINGS WITHIN THE CYCLE TRACK AT BUS STOPS, SEE DETAIL B ON SHEET SS-03.
  - FOR THE DESIGN OF DASHED BIKE MARKINGS ACROSS INTERSECTIONS, SEE DETAIL C ON SHEET SS-03.
  - FOR THE SPACING OF BIKE SYMBOLS AND BIKE LANE YIELD BARS, SEE DETAIL D ON SHEET SS-03.
  - FOR THE DESIGN OF BIKE BOXES, CROSS-BIKE MARKINGS, AND TWO-STAGE LEFT TURN BOXES, SEE THE LATEST EDITION OF LET'S RIDE JC BIKEWAY DESIGN GUIDE.

Consultants





10000 Midland Drive, Suite 300W  
 Mount Laurel, NJ 08054  
 www.stantec.com

The Contractor shall verify and be responsible for all dimensions. DO NOT scale the drawing - any errors or omissions shall be reported to Stantec without delay. The Copyrights to all designs and drawings are the property of Stantec. Reproduction or use for any purpose other than that authorized by Stantec is forbidden.

Client/Project	CITY OF JERSEY CITY
	BERGEN AVENUE BIKE LANES
	Jersey City, NJ
File Name:	19.07.31

Title	
STRIPING PLAN	
Project No.	Scale
192510750	1:20
Drawing No.	Sheet
SS-01	1 of 3
Revision	0

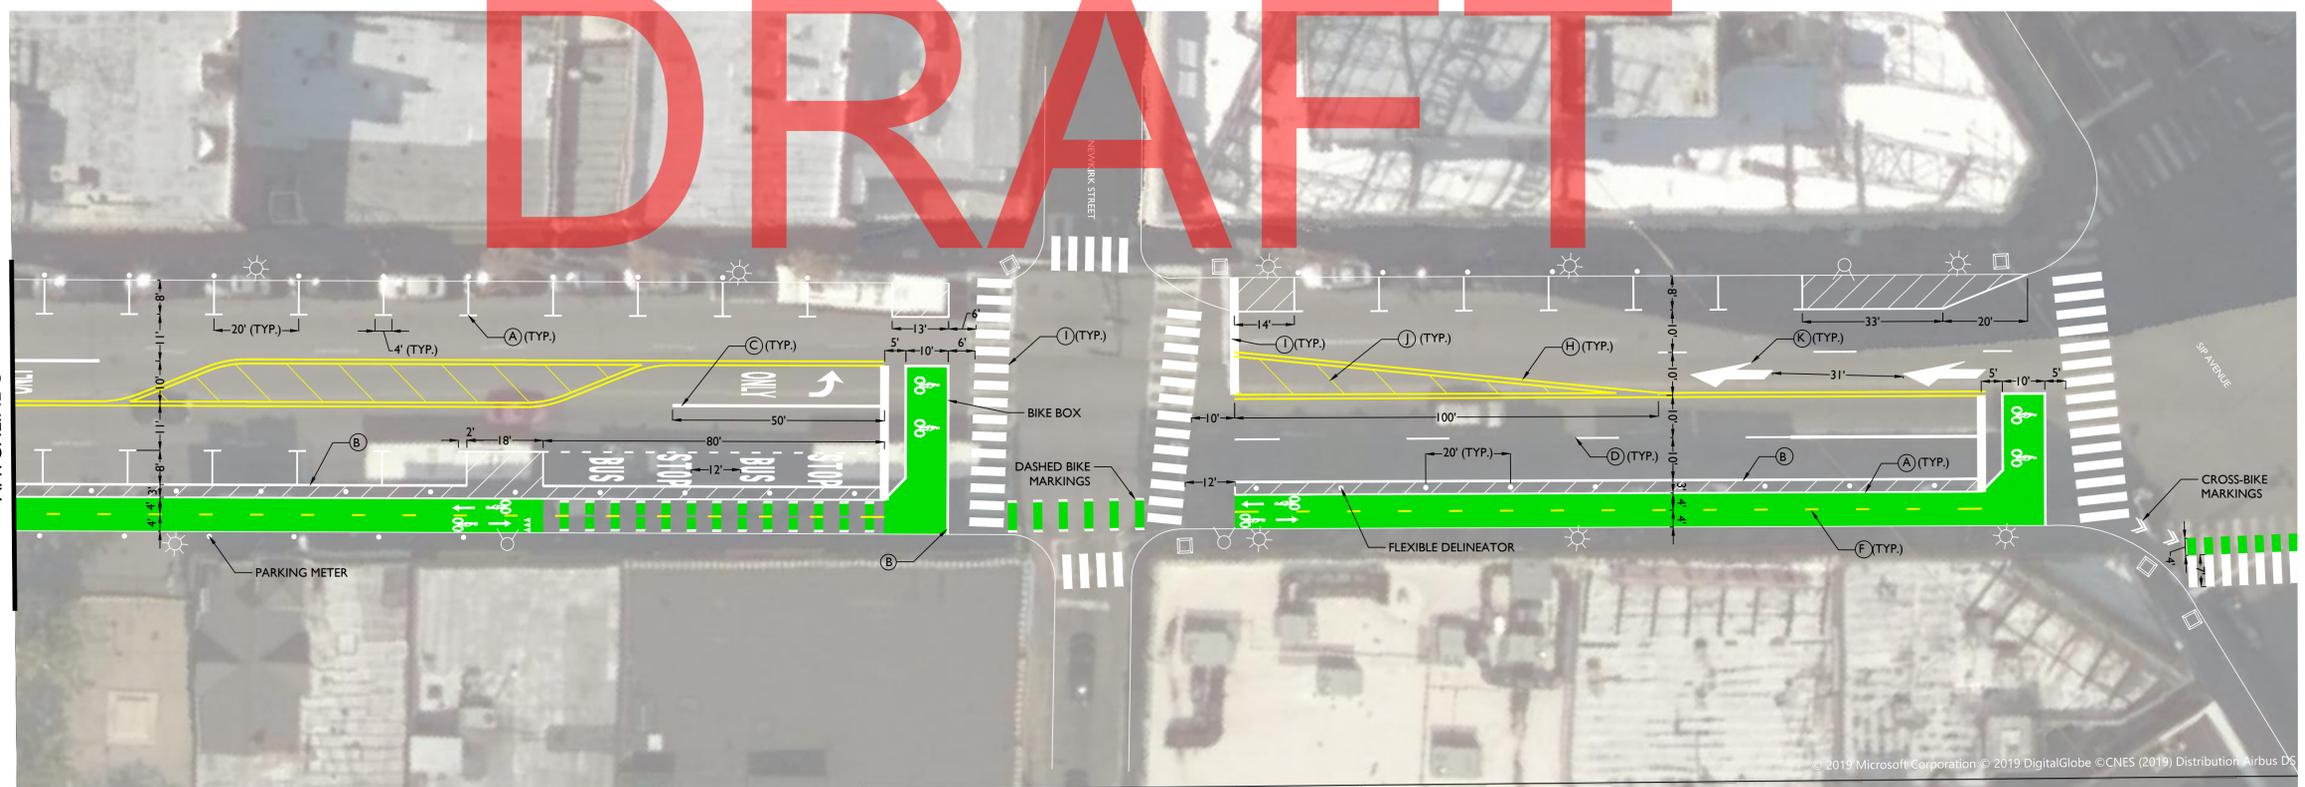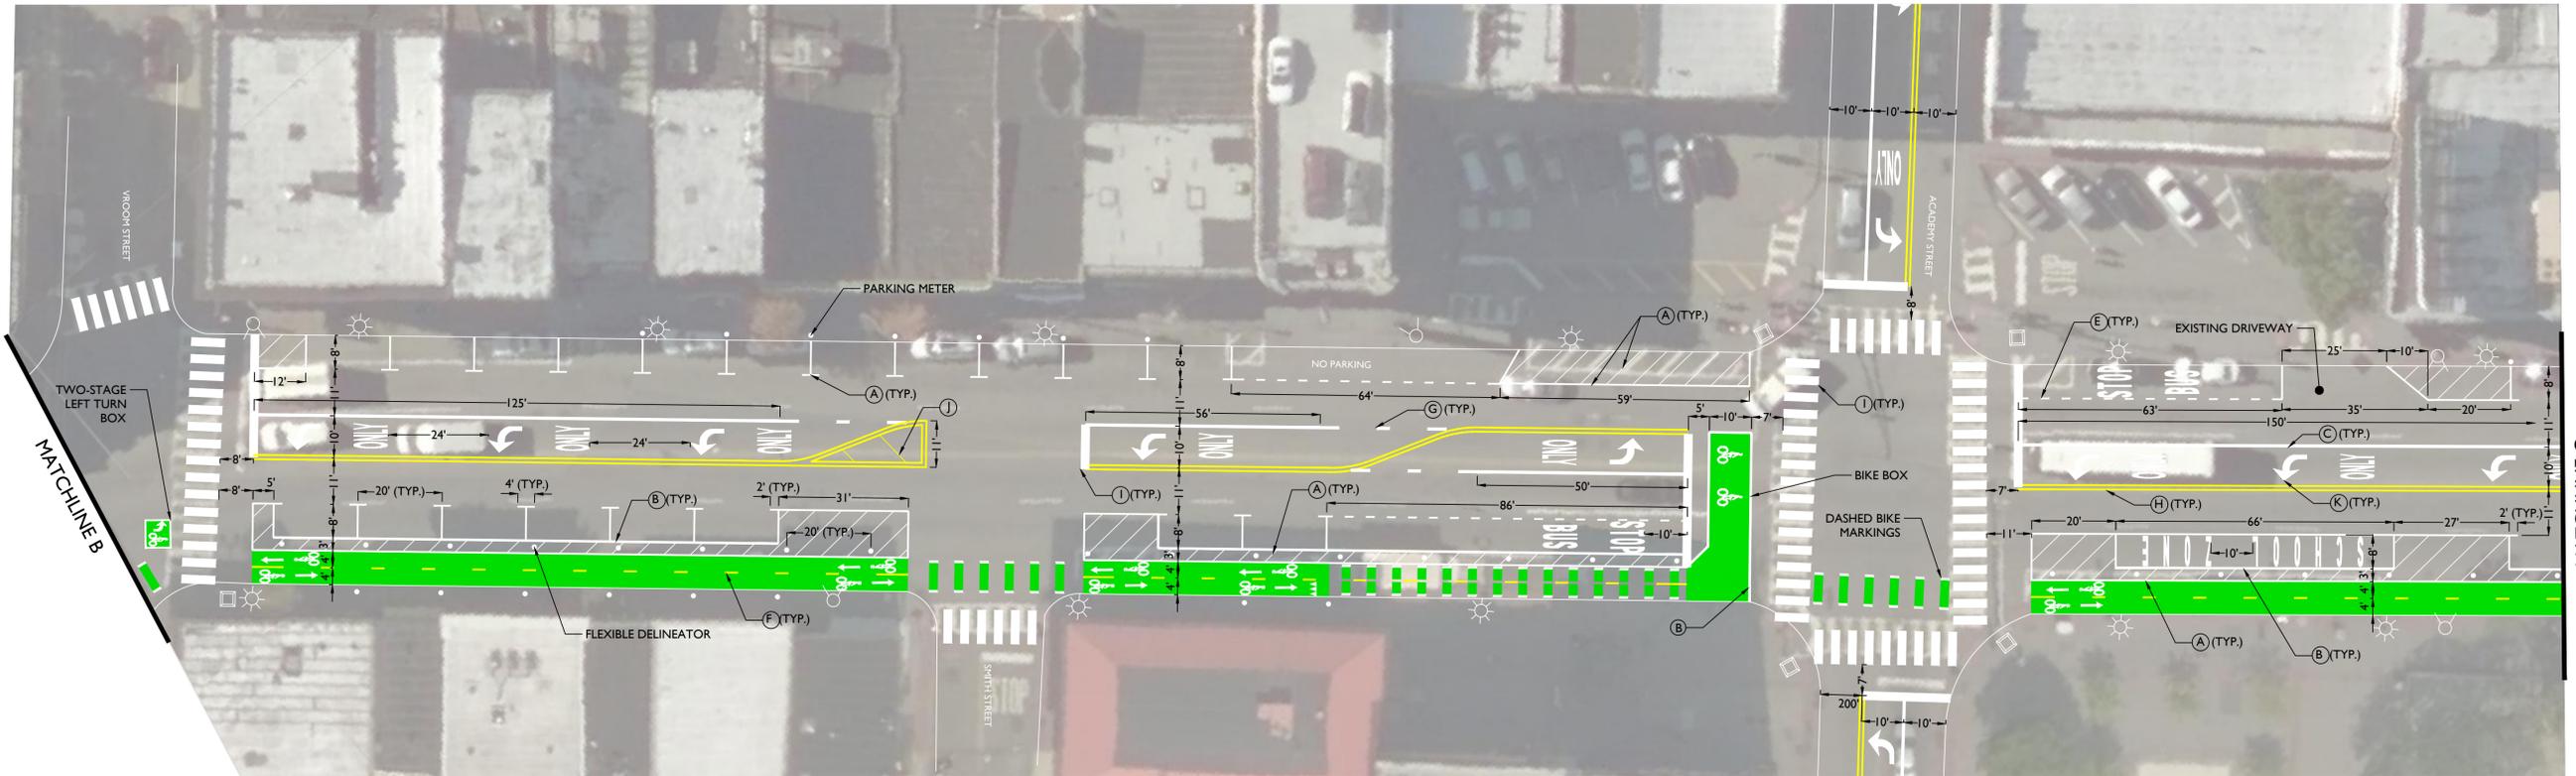

# DRAFT

Revision	By	Appd.	YY.MM.DD	Issued	By	Appd.	YY.MM.DD

- NOTES**
- PAVEMENT MARKINGS SHALL BE INSTALLED ACCORDING TO THE LATEST EDITION OF THE MANUAL ON UNIFORM TRAFFIC CONTROL DEVICES.
  - FOR THE DESIGN OF EXCLUSIVE TURN LANES, SEE DETAIL A ON SHEET SS-03.
  - FOR THE DESIGN OF BUS STOPS AND DASHED BIKE MARKINGS WITHIN THE CYCLE TRACK AT BUS STOPS, SEE DETAIL B ON SHEET SS-03.
  - FOR THE DESIGN OF DASHED BIKE MARKINGS ACROSS INTERSECTIONS, SEE DETAIL C ON SHEET SS-03.
  - FOR THE SPACING OF BIKE SYMBOLS AND BIKE LANE YIELD BARS, SEE DETAIL D ON SHEET SS-03.
  - FOR THE DESIGN OF BIKE BOXES, CROSS-BIKE MARKINGS, AND TWO-STAGE LEFT TURN BOXES, SEE THE LATEST EDITION OF LET'S RIDE JC BIKEWAY DESIGN GUIDE.

Consultants



10000 Midlantic Drive, Suite 300W  
 Mount Laurel, NJ 08054  
 www.stantec.com

The Contractor shall verify and be responsible for all dimensions. DO NOT scale the drawing - any errors or omissions shall be reported to Stantec without delay.  
 The Copyrights to all designs and drawings are the property of Stantec. Reproduction or use for any purpose other than that authorized by Stantec is forbidden.

Client/Project			
CITY OF JERSEY CITY			
BERGEN AVENUE BIKE LANES			
Jersey City, NJ			
File Name:	Iss.dwg	kd	19.07.31
		Dwn.	YY.MM.DD
		QC	
		Chkd.	
		Dgrr.	


Title		
STRIPING PLAN		
Project No.	Scale	
192510750	1:20	
Drawing No.	Sheet	Revision
SS-02	2 of 3	0

**LEGEND**

- ☼ STREET LIGHT
- ⊕ FIRE HYDRANT
- TRAFFIC SIGNAL FOUNDATION
- PARKING METER
- FLEXIBLE DELINEATOR
- SIGN

**PAVEMENT MARKING LEGEND**


- (A) 4" SOLID WHITE LINE
- (B) 6" SOLID WHITE LINE
- (C) 8" SOLID WHITE LINE
- (D) 4" BROKEN WHITE LINE (10' STRIPE, 30' GAP)
- (E) 4" DOTTED WHITE LINE (2' STRIPE, 4' GAP)
- (F) 4" DASHED YELLOW LINE (3' STRIPE, 9' GAP)
- (G) 8" DASHED WHITE LINE (3' STRIPE, 9' GAP)
- (H) 4" DOUBLE SOLID YELLOW LINE
- (I) 24" SOLID WHITE LINE
- (J) 24" SOLID YELLOW LINE (45° @ 12' O.C.)
- (K) SOLID WHITE MARKING

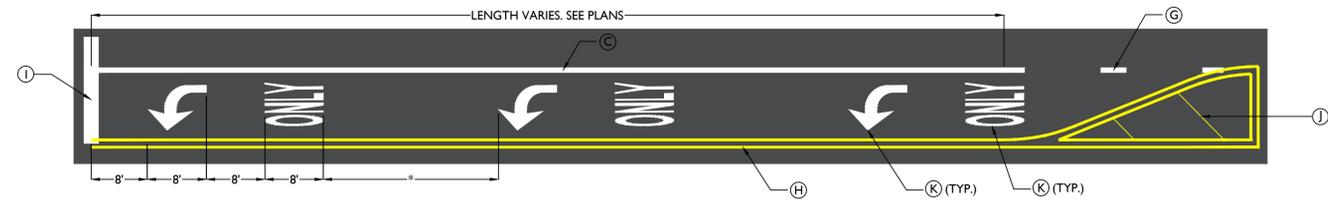

**DETAIL A**


NTS  
\* SPACING BETWEEN TURN ARROW AND "ONLY" VARIES BY INCREMENTS OF 8'. SEE PLANS.

DRAFT

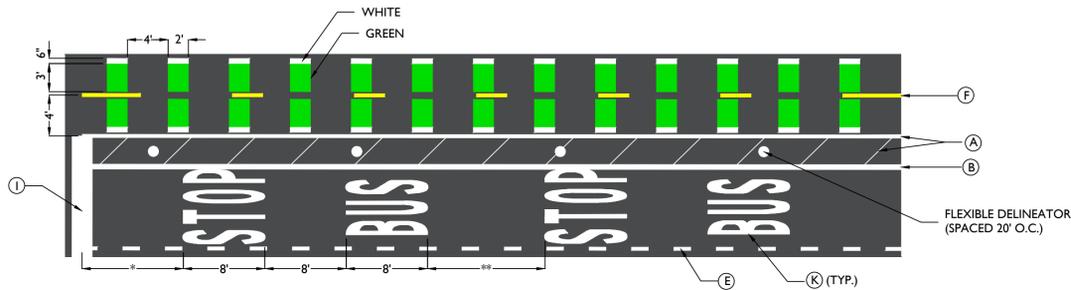


**DETAIL B**

NTS  
\* SPACING FROM STOP BAR OR ADJACENT PARKING LINE VARIES. SEE PLANS.  
\*\* SPACING BETWEEN MULTIPLE BUS STOP MARKINGS VARIES. SEE PLANS.

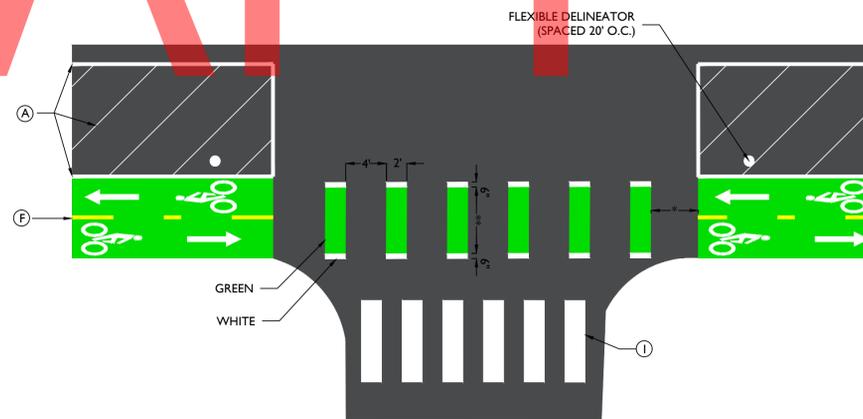

**DETAIL C**

NTS  
\* VARIES. CONTRACTOR SHOULD VERIFY NUMBER OF MARKINGS TO BE PLACED AND ADJUST AS NECESSARY.  
\*\* WIDTH VARIES BASED ON WIDTH OF BIKE LANE.

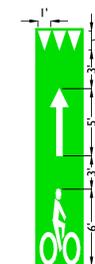

**DETAIL D**

NTS

U:\192510750\CADD\PROJECT SHEETS\BERGEN ST\15. BERGEN\_DETAILS.DWG 8/7/2019 2:32 PM

Revision	By	Appd.	YY.MM.DD	Issued	By	Appd.	YY.MM.DD

Permit-Seal	

Consultants	

10000 Midlantic Drive, Suite 300W  
Mount Laurel, NJ 08054  
www.stantec.com

The Contractor shall verify and be responsible for all dimensions. DO NOT scale the drawing - any errors or omissions shall be reported to Stantec without delay. The Copyrights to all designs and drawings are the property of Stantec. Reproduction or use for any purpose other than that authorized by Stantec is forbidden.

Client/Project	CITY OF JERSEY CITY
	BERGEN AVENUE BIKE LANES
	Jersey City, NJ
File Name: Its.dwg	

Title		
DETAILS AND LEGENDS		
Project No.	Scale	
192510750	NTS	
Drawing No.	Sheet	Revision
SS-03	3 of 3	0