


Pedestrian Plaza

INDIA SQUARE

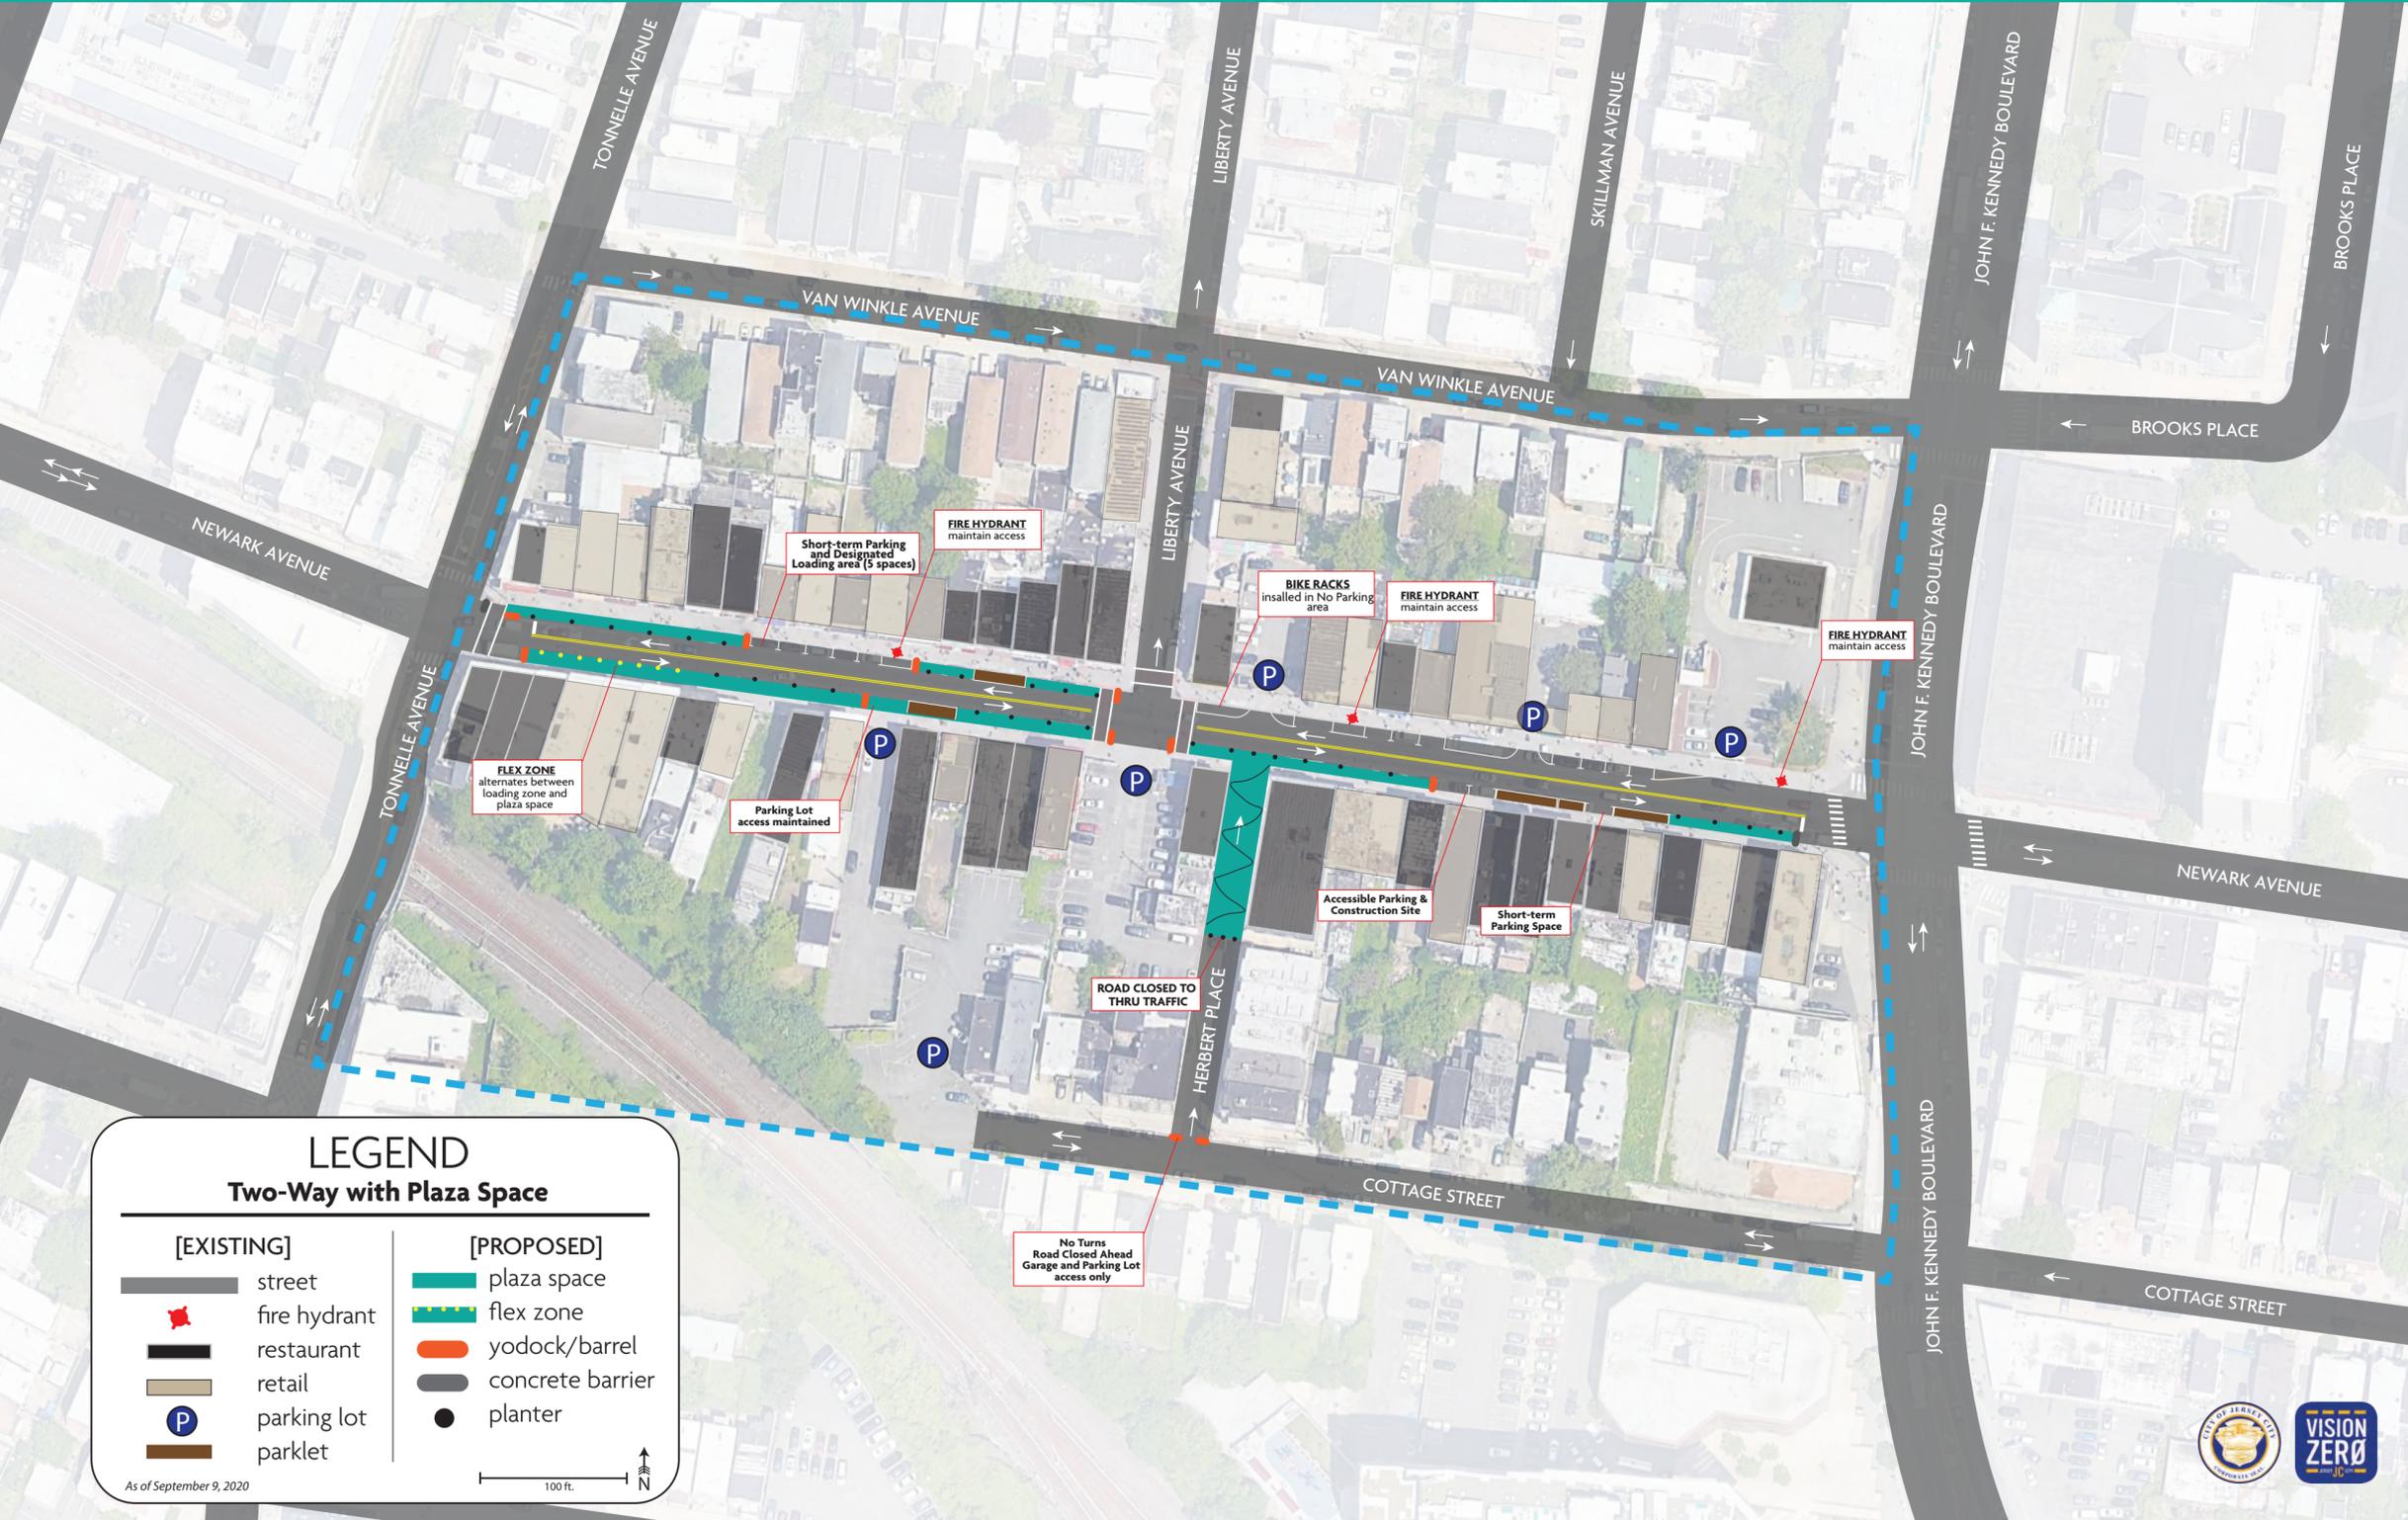

LEGEND
Two-Way with Plaza Space

[EXISTING]	[PROPOSED]
street	plaza space
fire hydrant	flex zone
restaurant	yodock/barrel
retail	concrete barrier
parking lot	planter
parklet	

As of September 9, 2020

100 ft.